


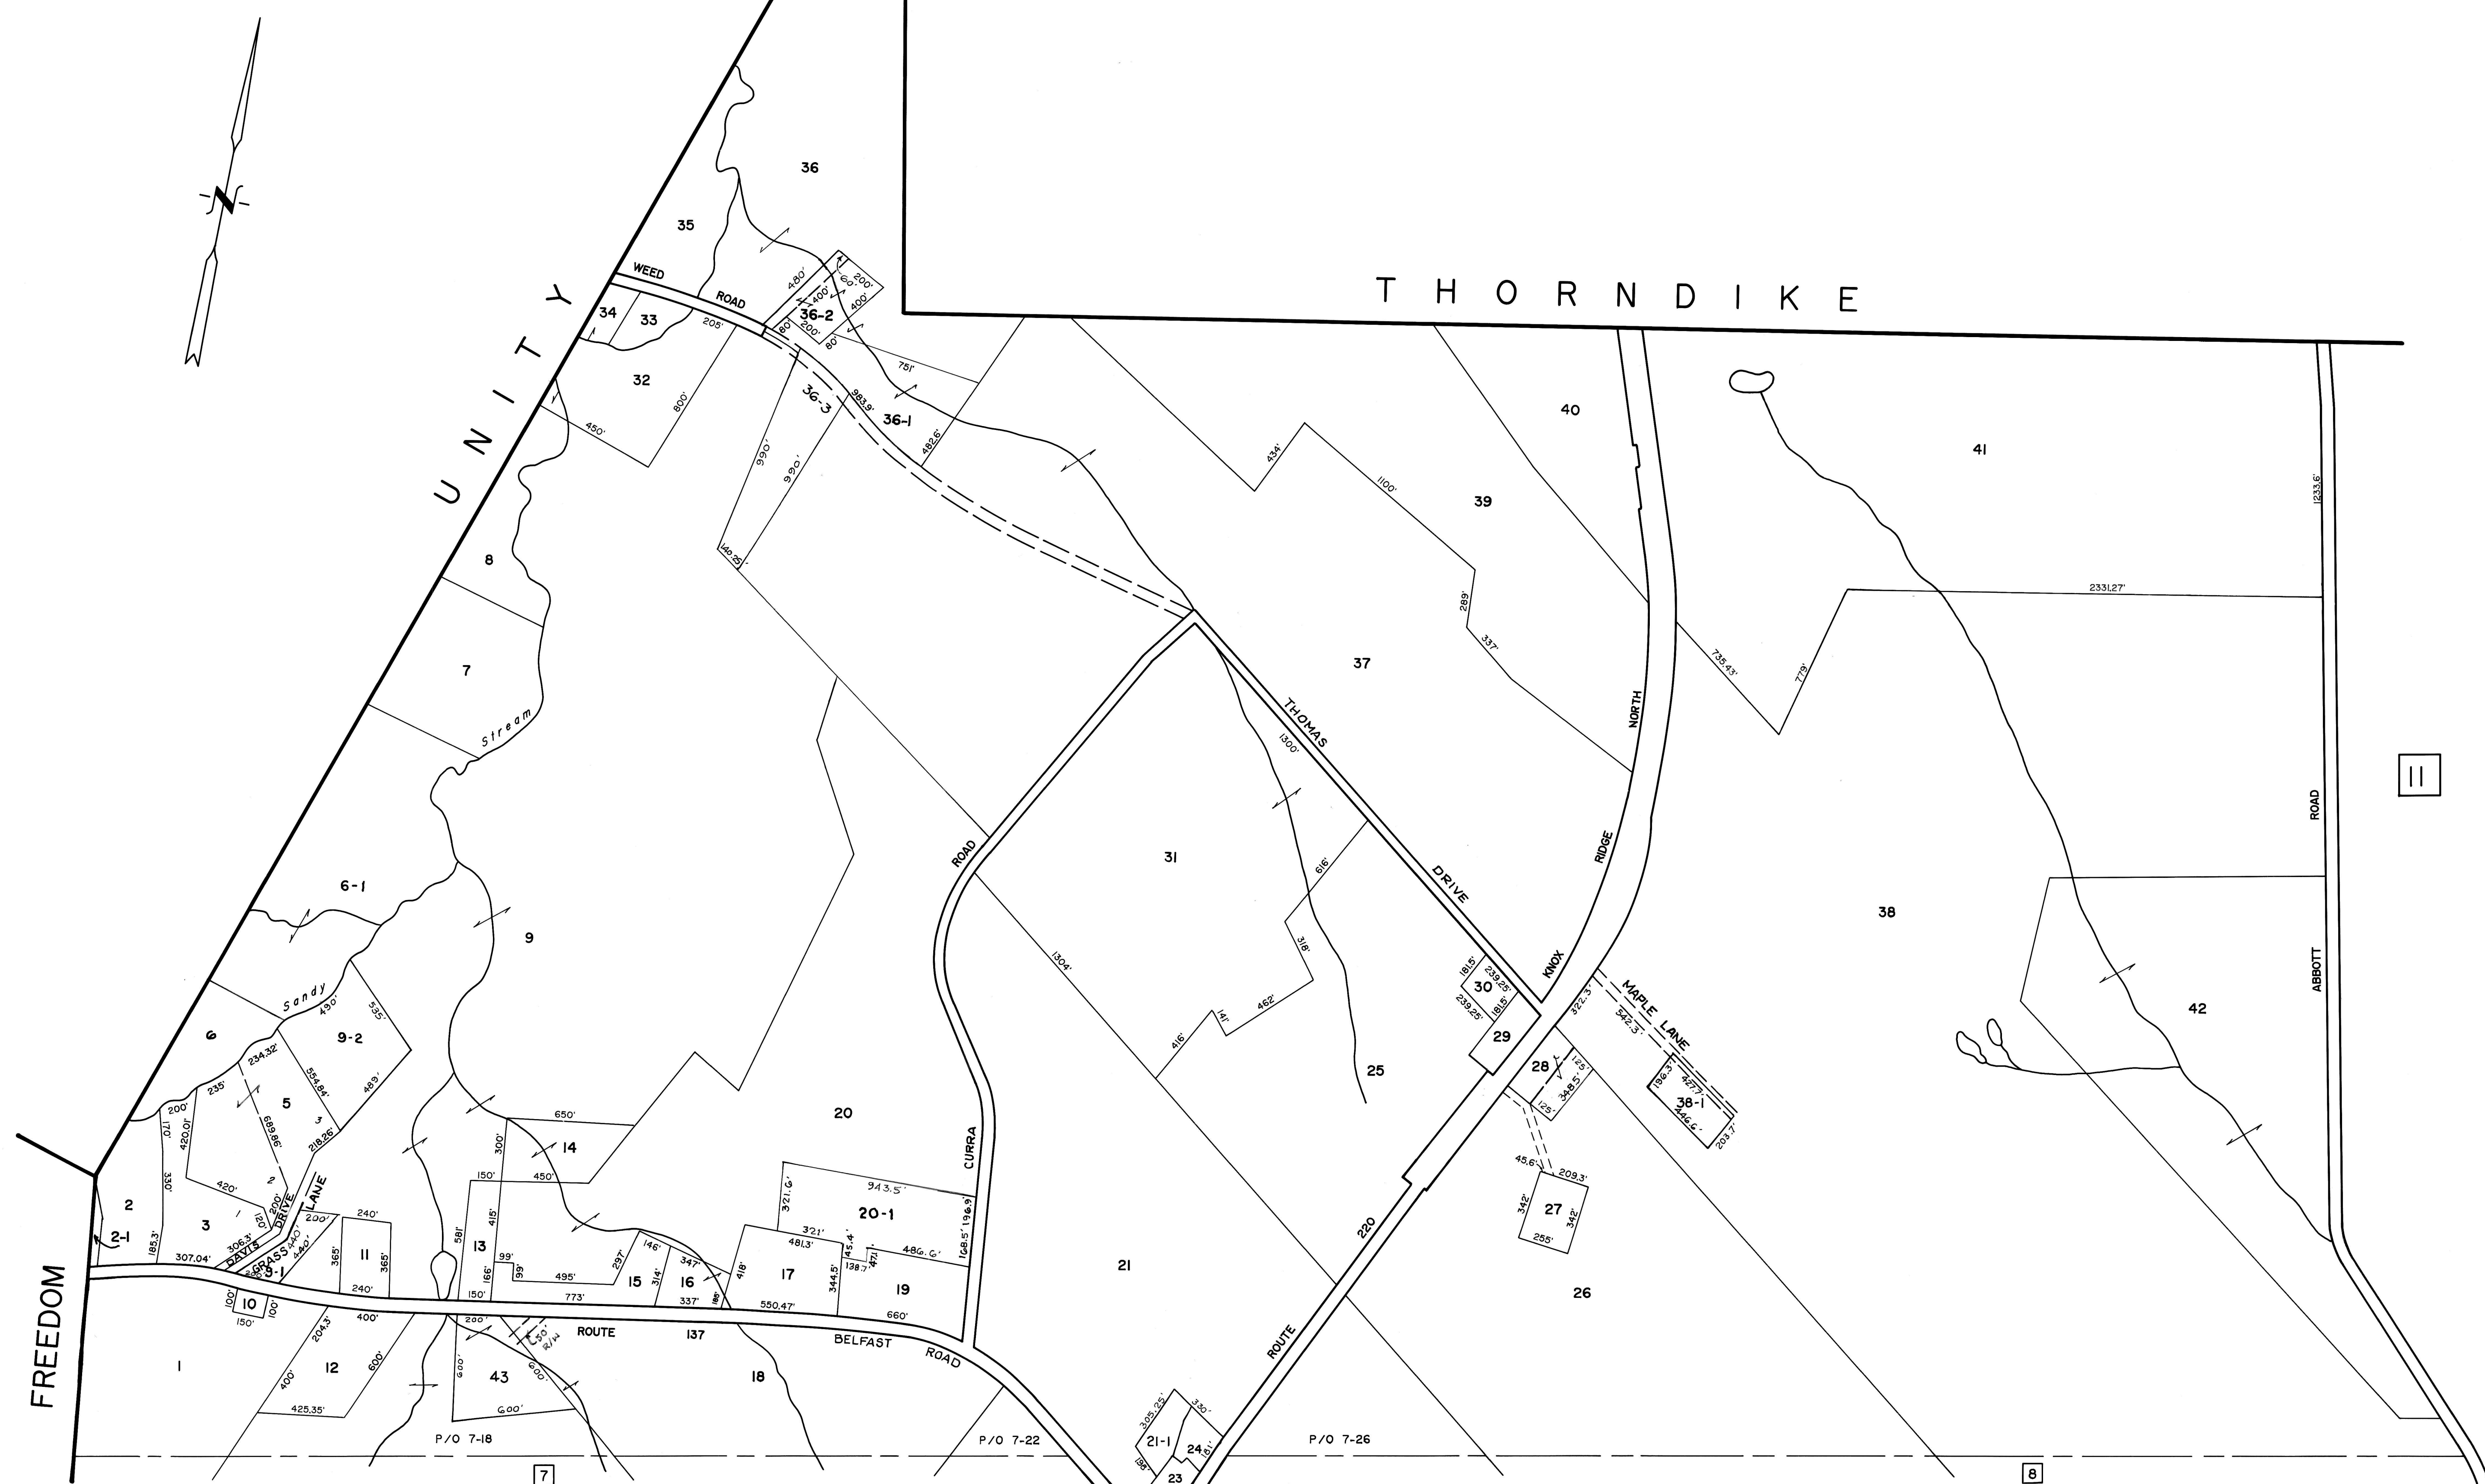

EMS
EASTERN MAPPING SERVICES
NEWBURN, MAINE
(207) 234-2777

TAX MAPS ARE NOT SURVEYS. THEY ARE
COMPILED FROM AERIAL PHOTOGRAPHY, EXISTING
SURVEYS, DEEDS, AND LAND OWNERS DESCRIPTIONS.
THEY ARE TO BE USED ONLY FOR ASSESSMENT PURPOSES,
AND NOT FOR CONVEYANCES.

DATE OF AERIAL PHOTOGRAPHY APRIL 19, 1991
DATE OF MAP COMPLETION APRIL 1, 1992
MAP SCALE 1 INCH = 400 FEET

LEGEND
PARCEL NUMBERS 2
MATCH LINE
ADJACENT MAPS **3**

TAX MAP
TOWN OF KNOX
WALDO COUNTY, MAINE

MAP NUMBER
10

TELETYPE POST N2254