



8

12

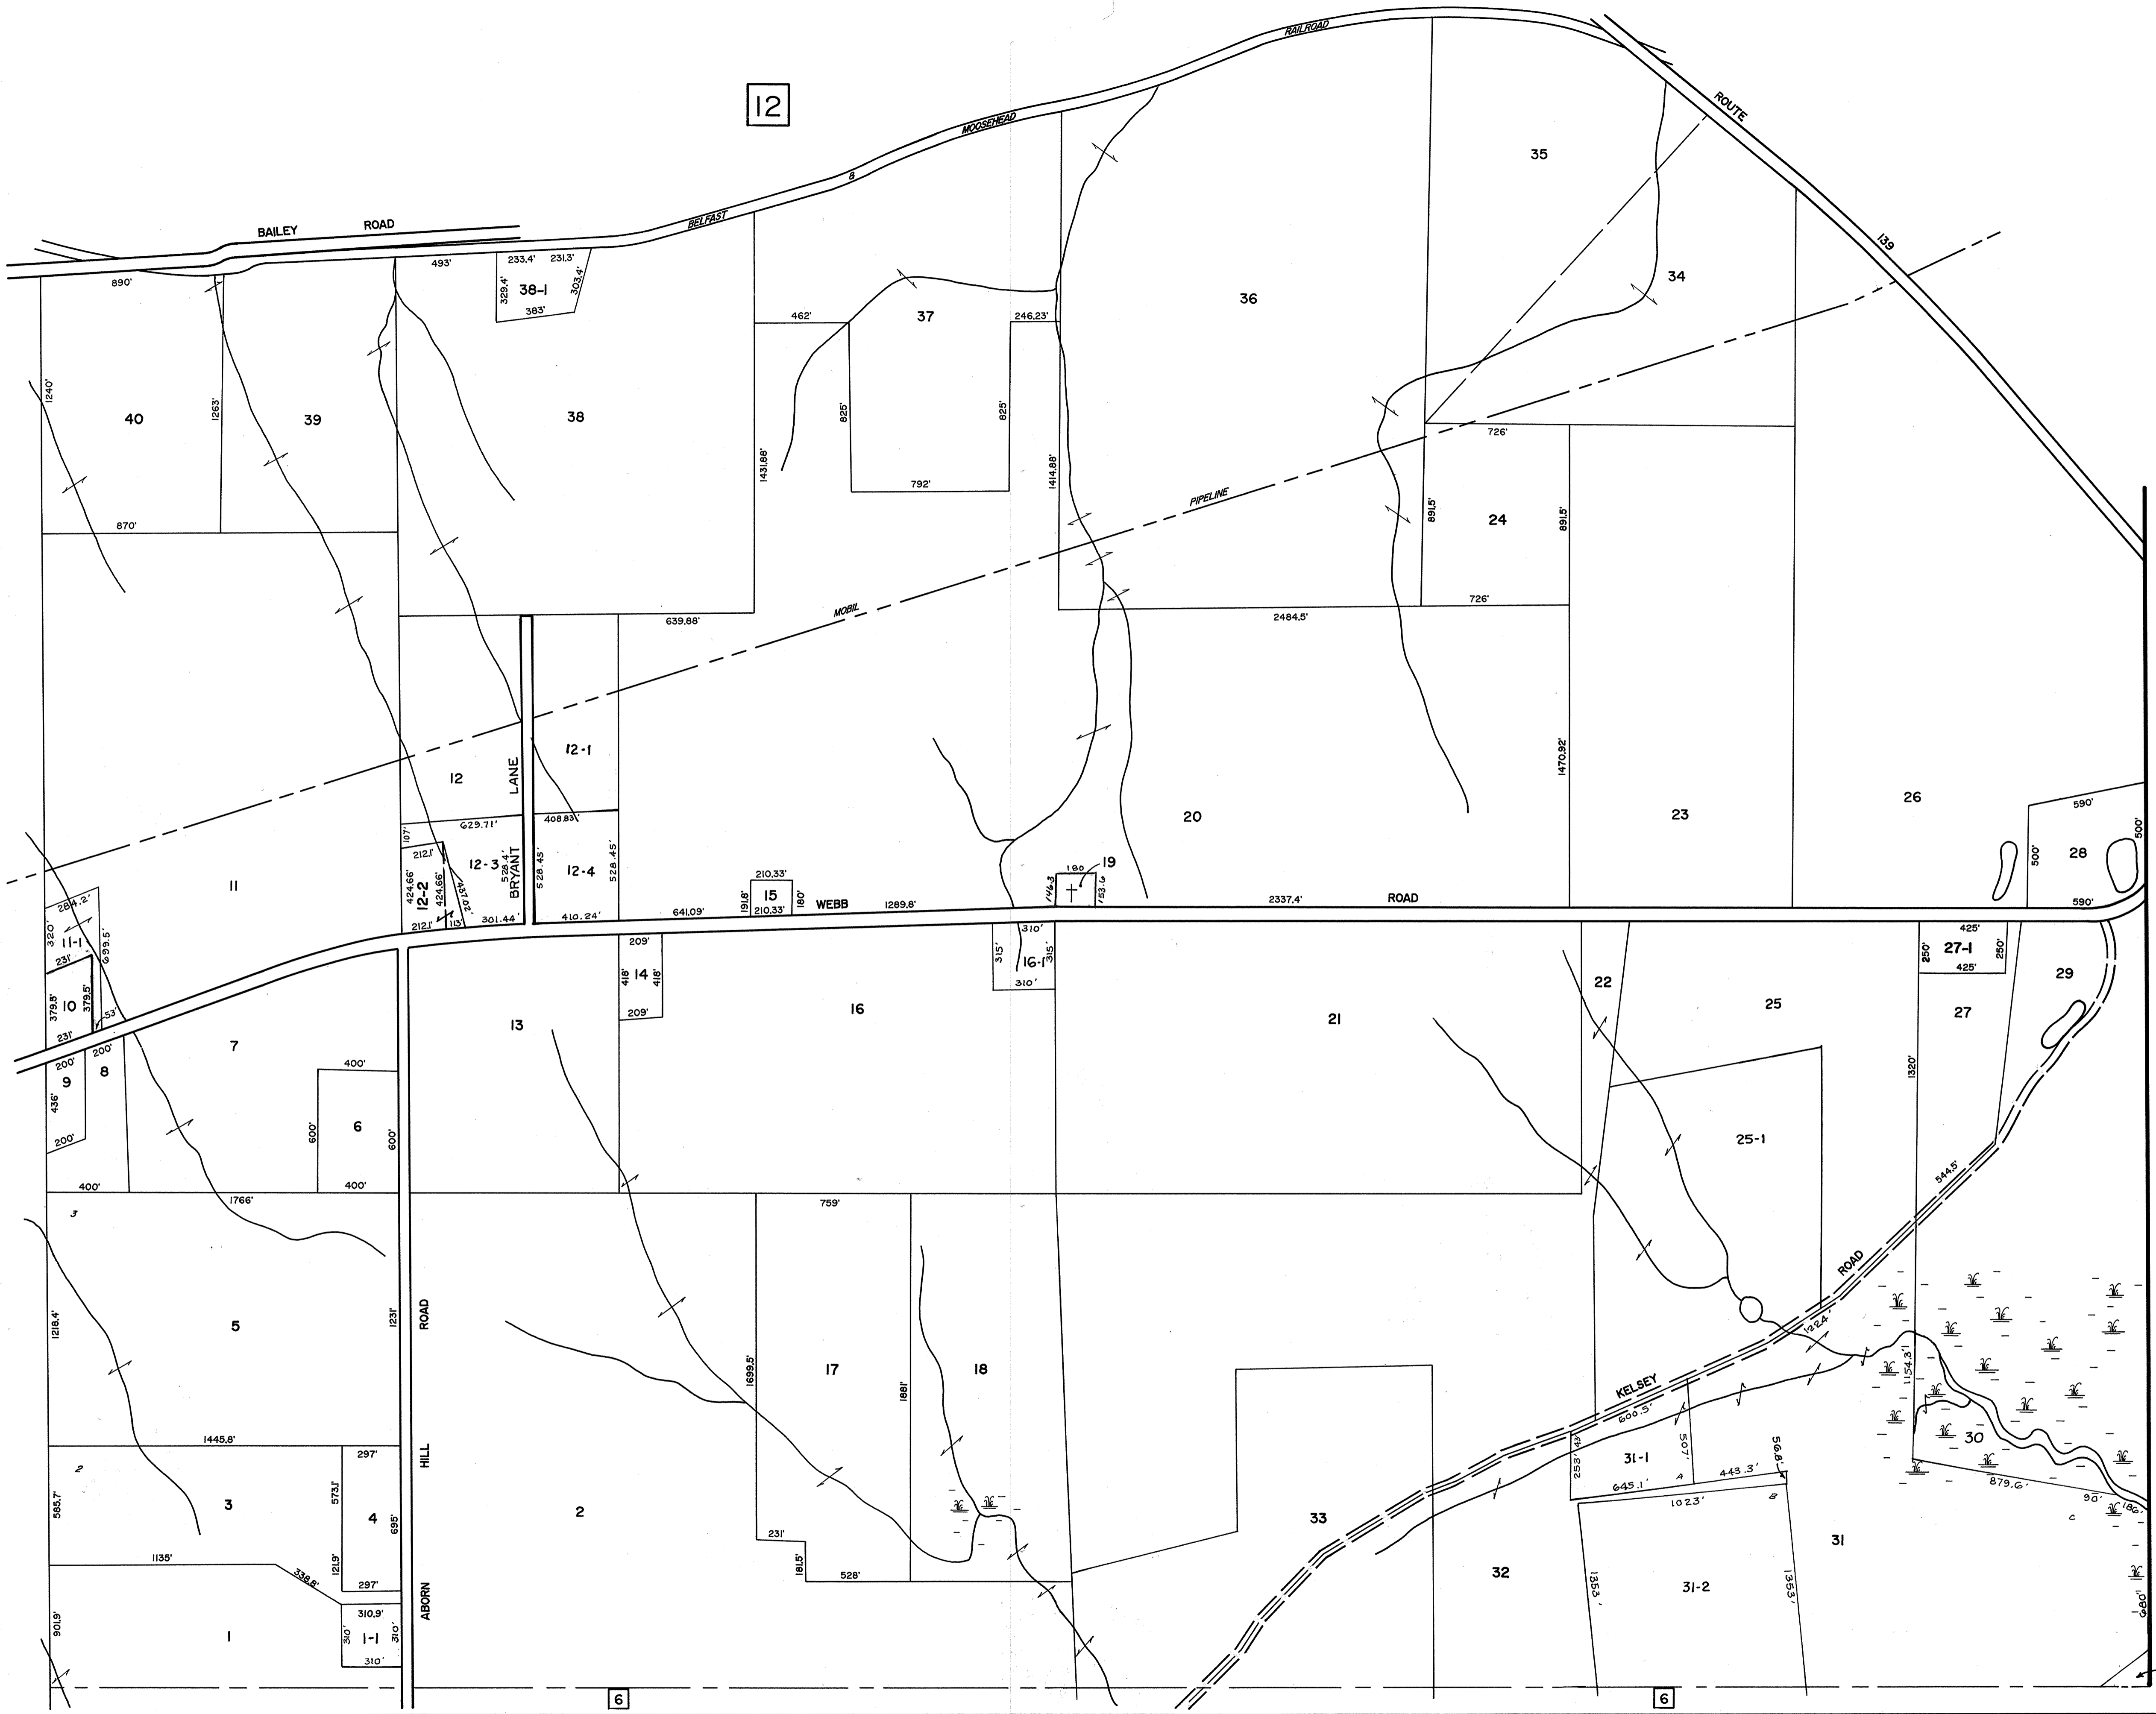

BROOKS

P/O 6-82

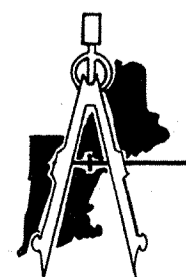

**EMS**  
EASTERN MAPPING SERVICES  
NEWBURGH, MAINE  
(207) 234-2777

TAX MAPS ARE NOT SURVEYS. THEY ARE  
COMPILED FROM AERIAL PHOTOGRAPHY, EXISTING  
SURVEYS, DEEDS, AND LAND OWNERS DESCRIPTIONS.  
THEY ARE TO BE USED ONLY FOR ASSESSMENT PURPOSES,  
AND NOT FOR CONVEYANCES.

DATE OF AERIAL PHOTOGRAPHY APRIL 19, 1991  
DATE OF MAP COMPLETION APRIL 1, 1992  
MAP SCALE 1 INCH = 400 FEET

**LEGEND**  
PARCEL NUMBERS ..... 2  
MATCH LINE .....  
ADJACENT MAPS ..... 3

TAX MAP  
**TOWN OF KNOX**  
WALDO COUNTY, MAINE

MAP NUMBER  
**9**

TELETYPE DOT NICH4