



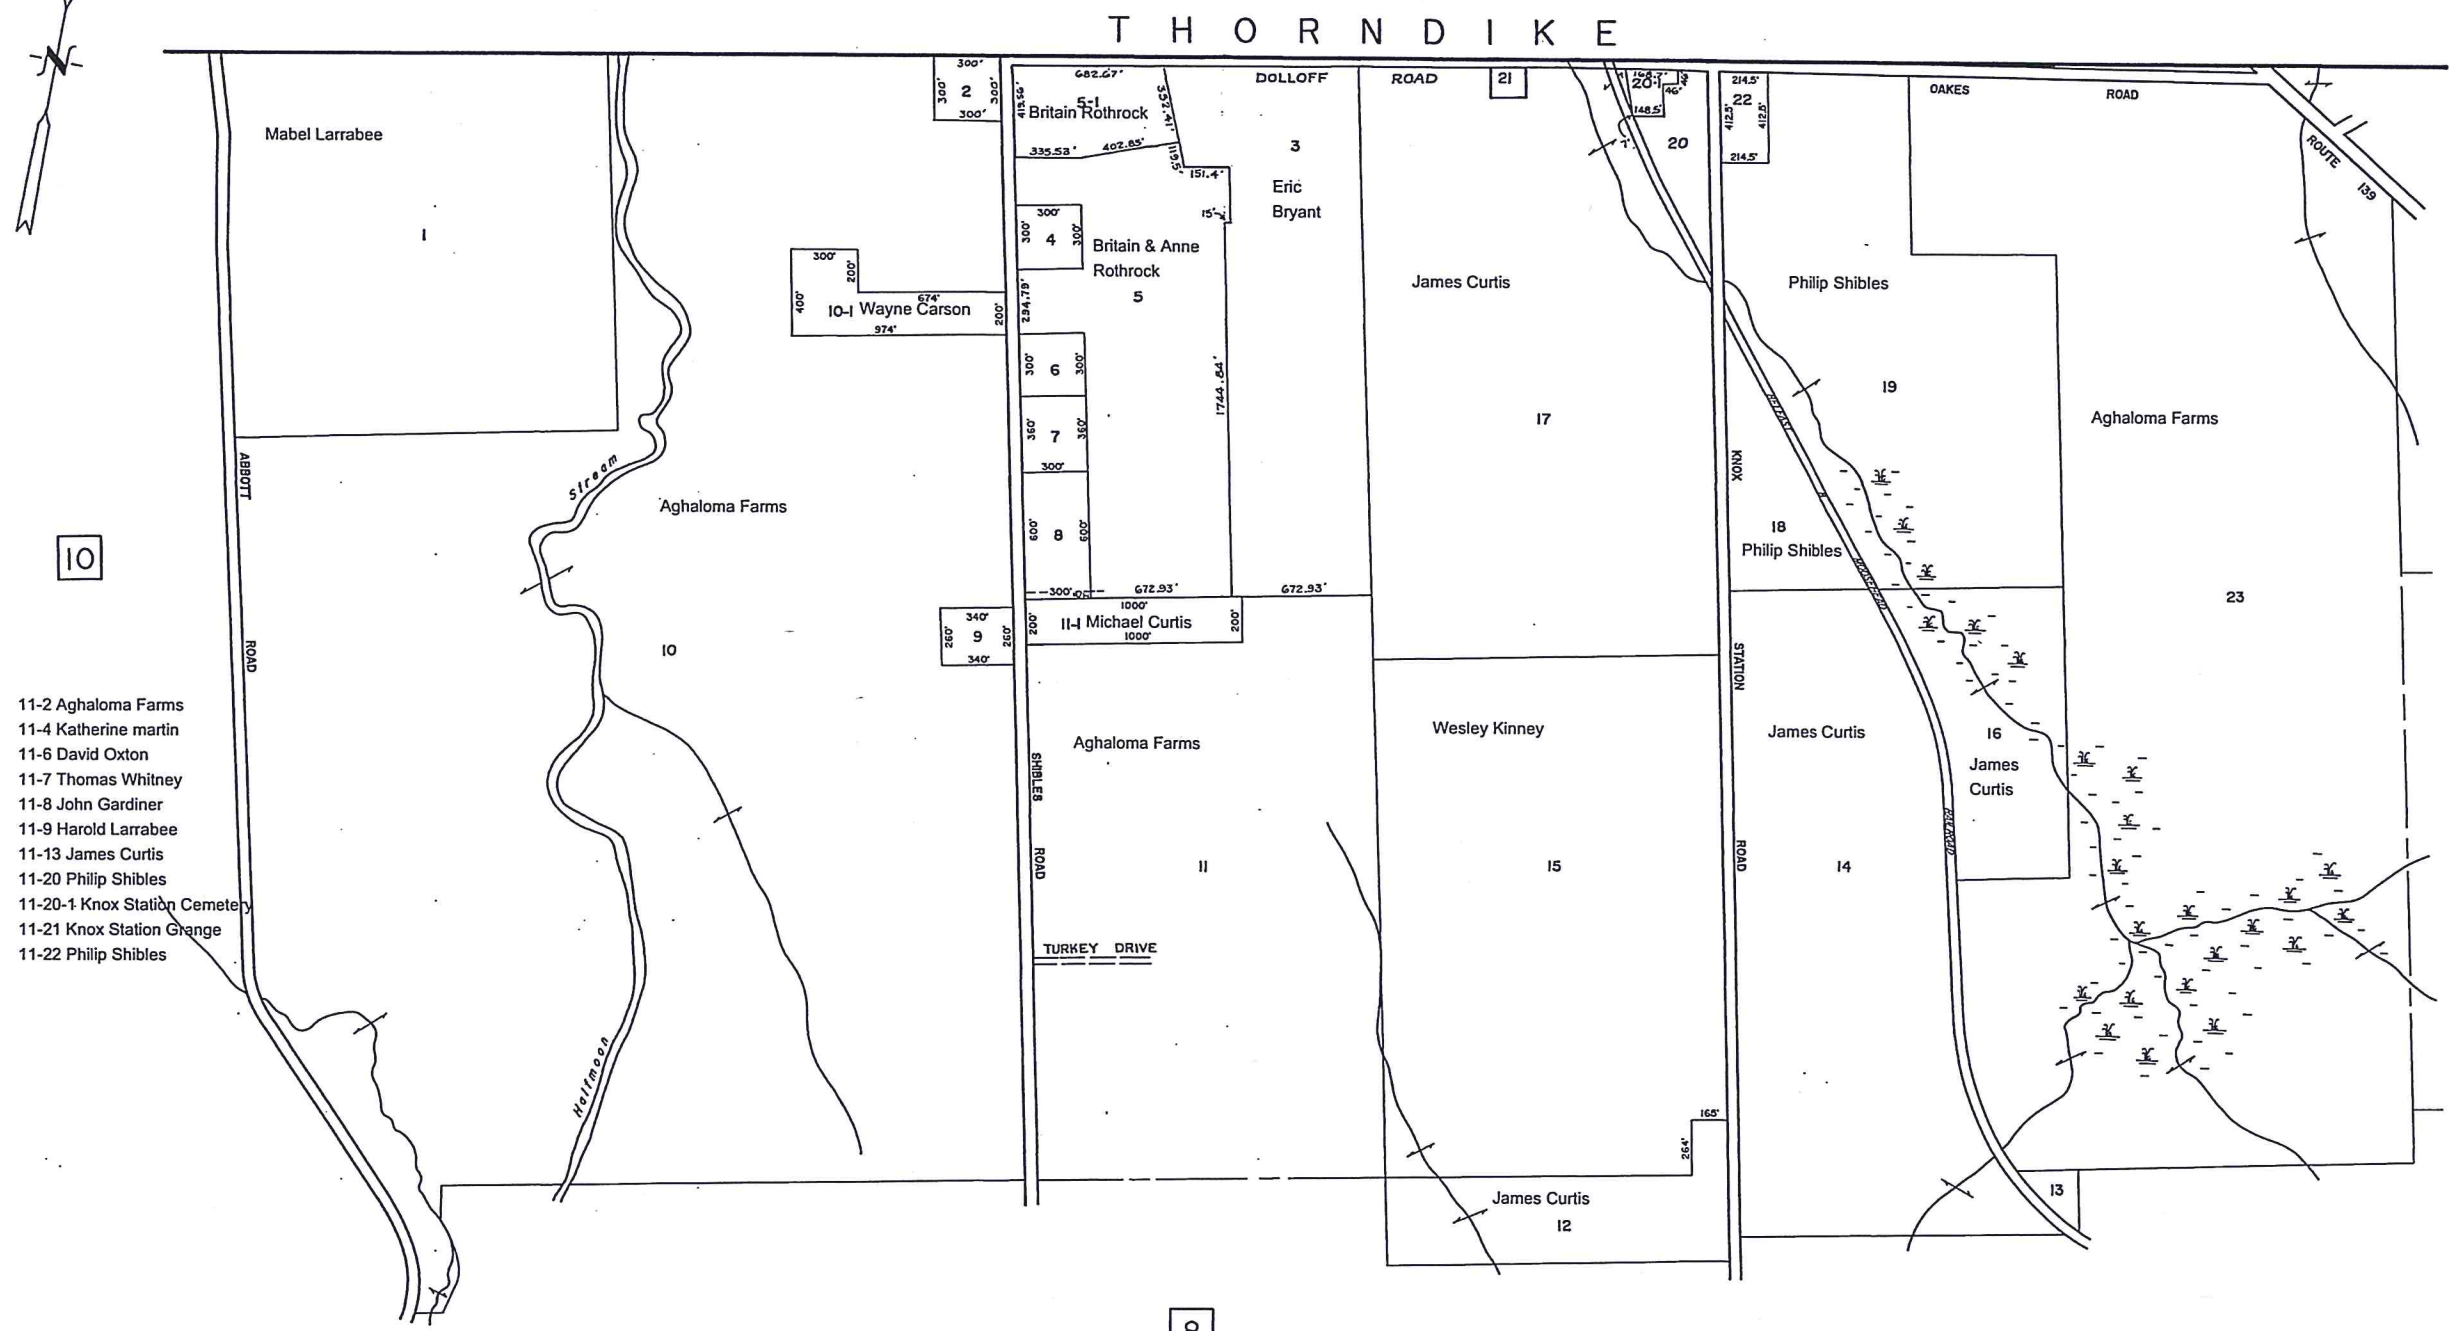

- 11-2 Aghaloma Farms
- 11-4 Katherine martin
- 11-6 David Oxton
- 11-7 Thomas Whitney
- 11-8 John Gardiner
- 11-9 Harold Larrabee
- 11-13 James Curtis
- 11-20 Philip Shibles
- 11-20-1 Knox Station Cemetery
- 11-21 Knox Station Grange
- 11-22 Philip Shibles

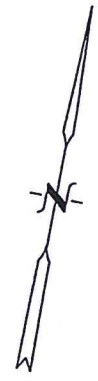

TAX MAPS ARE NOT SURVEYS. THEY ARE COMPILED FROM AERIAL PHOTOGRAPHY, EXISTING SURVEYS, DEEDS, AND LAND OWNERS DESCRIPTIONS. THEY ARE TO BE USED ONLY FOR ASSESSMENT PURPOSES, AND NOT FOR CONVEYANCES.

DATE OF AERIAL PHOTOGRAPHY APRIL 19, 1991  
DATE OF MAP COMPLETION APRIL 1, 1992  
MAP SCALE 1 INCH = 400 FEET

LEGEND  
PARCEL NUMBERS ..... 2  
MATCH LINE .....  
ADJACENT MAPS ..... 3

TAX MAP  
TOWN OF KNOX  
WALDO COUNTY, MAINE

MAP NUMBER  
11