


# T H O R N D I K E

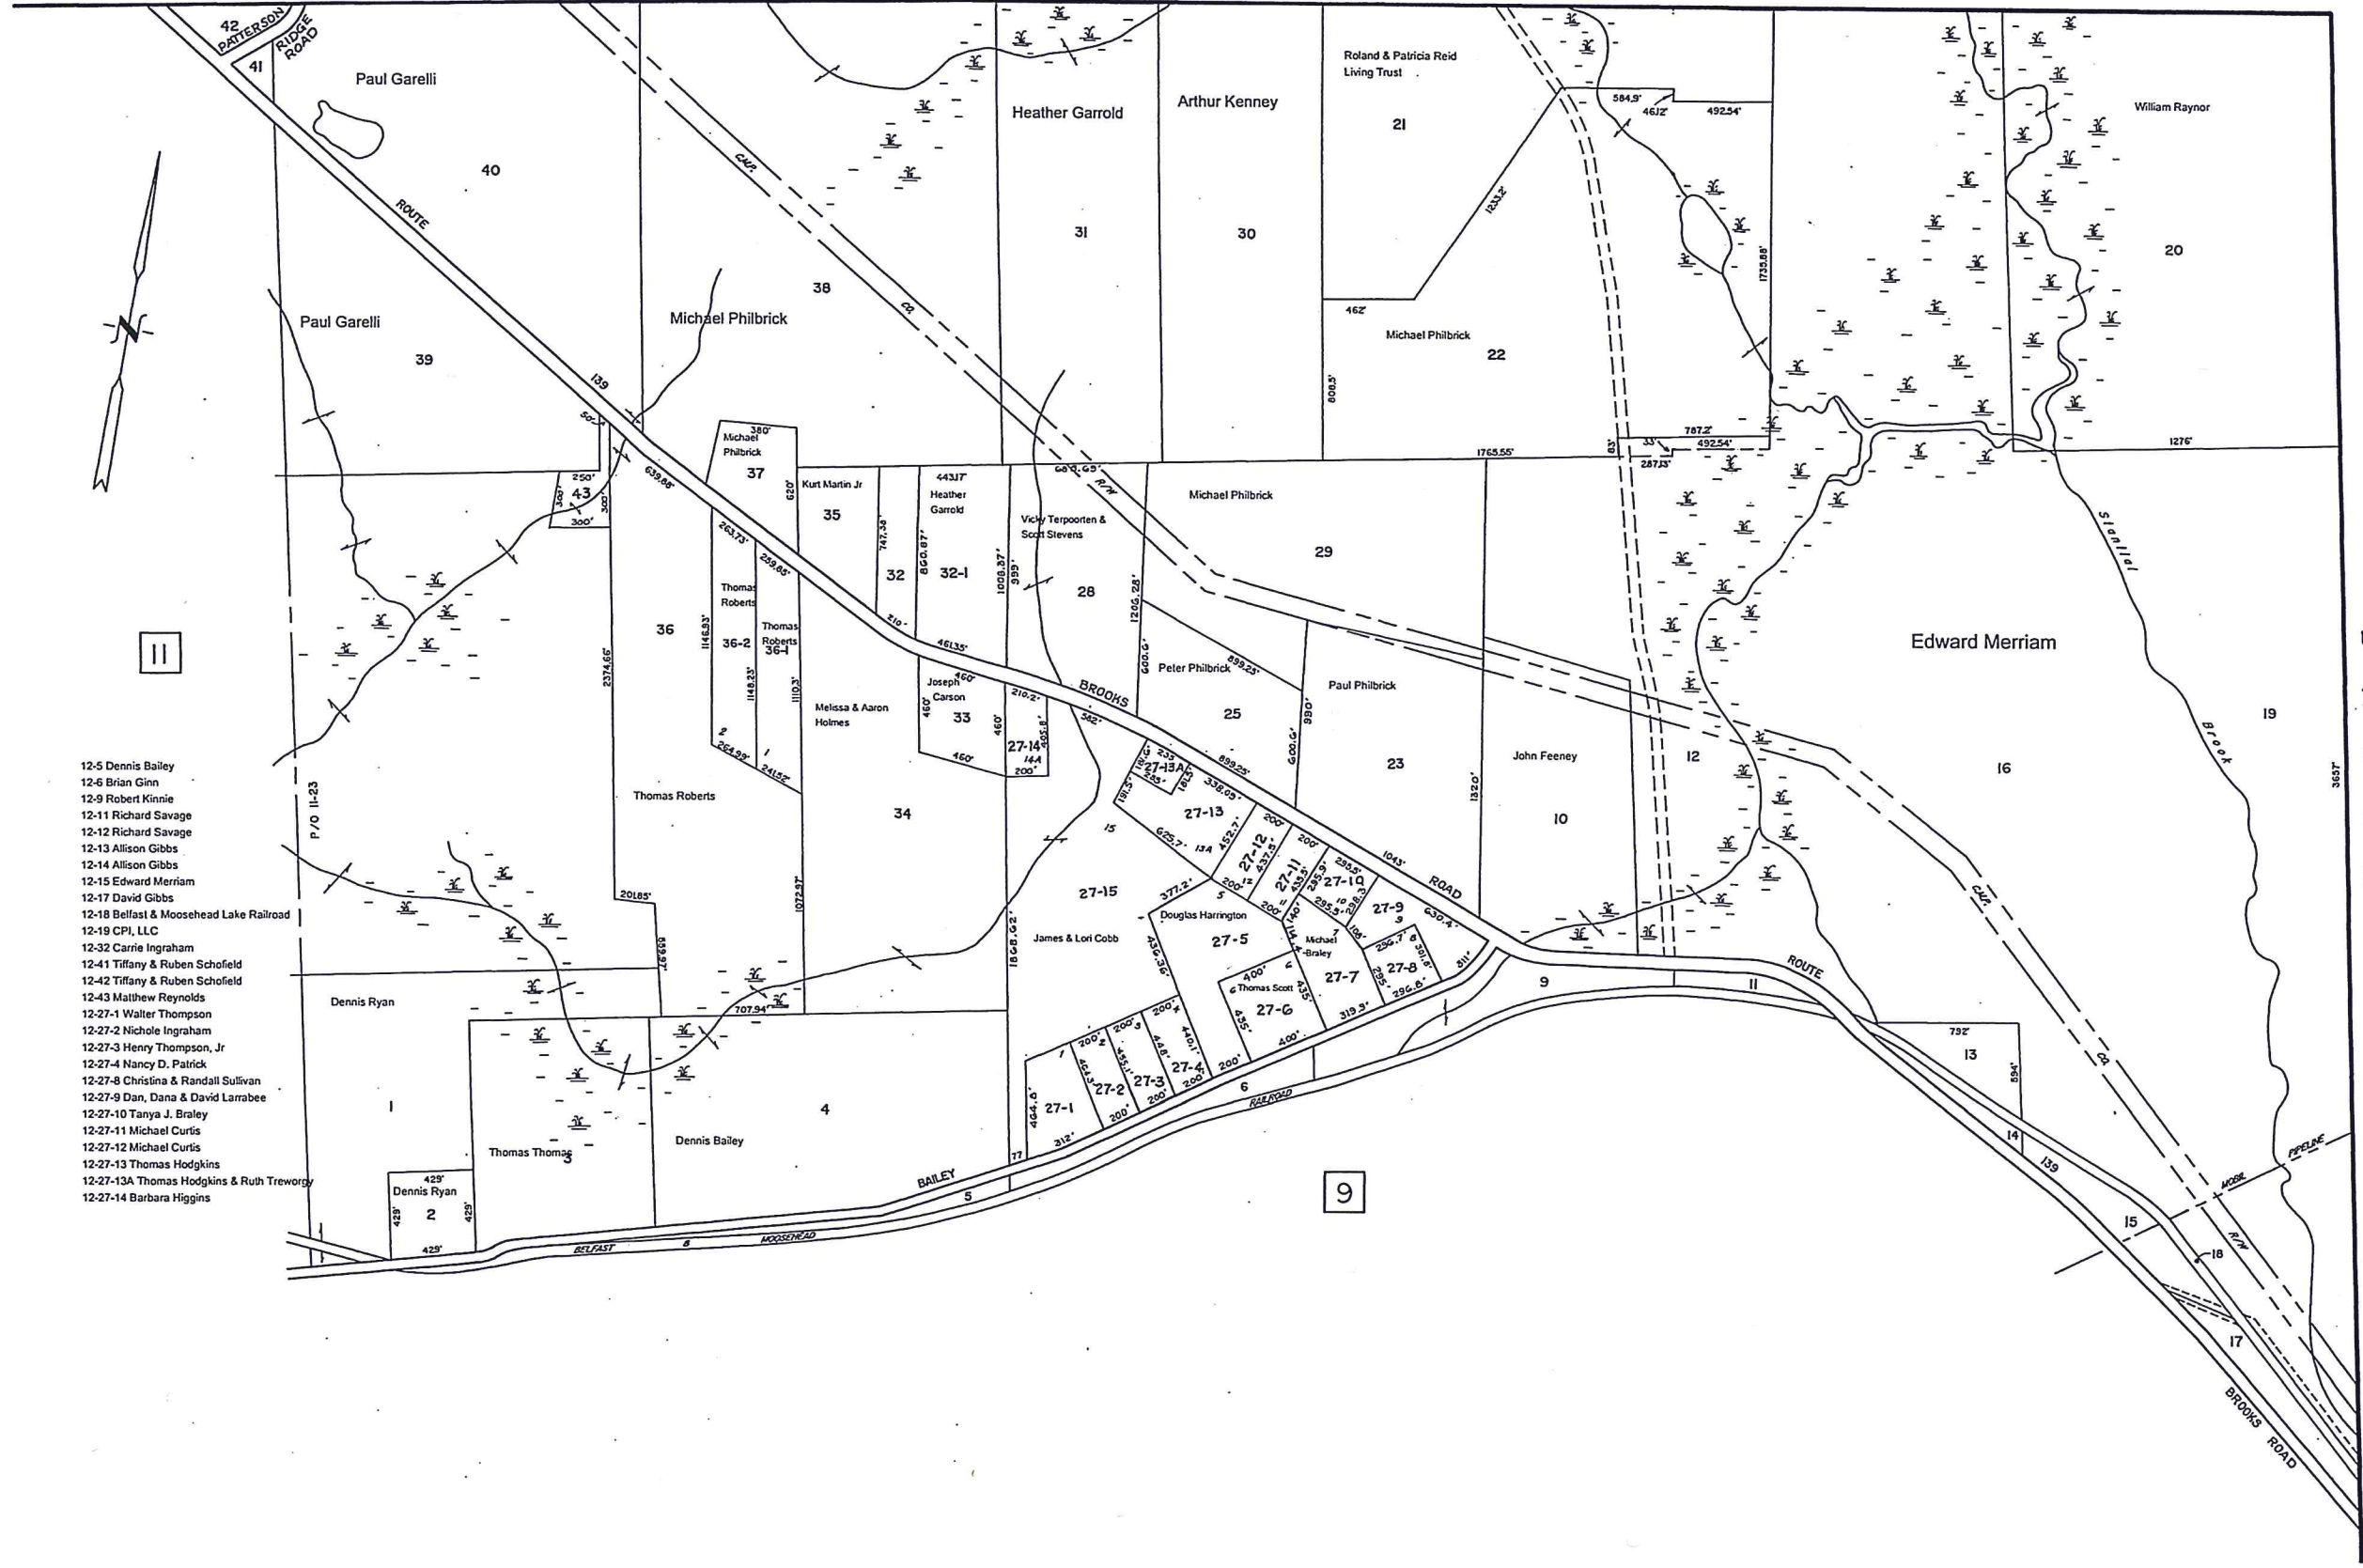

- 12-5 Dennis Bailey
- 12-6 Brian Ginn
- 12-9 Robert Kinne
- 12-11 Richard Savage
- 12-12 Richard Savage
- 12-13 Allison Gibbs
- 12-14 Allison Gibbs
- 12-15 Edward Merriam
- 12-17 David Gibbs
- 12-18 Belfast & Moosehead Lake Railroad
- 12-19 CPI, LLC
- 12-32 Carrie Ingraham
- 12-41 Tiffany & Ruben Schofield
- 12-42 Tiffany & Ruben Schofield
- 12-43 Matthew Reynolds
- 12-27-1 Waller Thompson
- 12-27-2 Nichole Ingraham
- 12-27-3 Henry Thompson, Jr
- 12-27-4 Nancy D. Patrick
- 12-27-8 Christina & Randall Sullivan
- 12-27-9 Dan, Dana & David Larrabee
- 12-27-10 Tanya J. Braley
- 12-27-11 Michael Curtis
- 12-27-12 Michael Curtis
- 12-27-13 Thomas Hodgkins
- 12-27-13A Thomas Hodgkins & Ruth Trowory
- 12-27-14 Barbara Higgins



TAX MAPS ARE NOT SURVEYS. THEY ARE COMPILED FROM AERIAL PHOTOGRAPHY, EXISTING SURVEYS, DEEDS, AND LAND OWNERS DESCRIPTIONS. THEY ARE TO BE USED ONLY FOR ASSESSMENT PURPOSES, AND NOT FOR CONVEYANCES.

DATE OF AERIAL PHOTOGRAPHY APRIL 19, 1991  
DATE OF MAP COMPLETION APRIL 1, 1992  
MAP SCALE 1 INCH = 400 FEET

**LEGEND**  
PARCEL NUMBERS ..... 2  
MATCH LINE .....  
ADJACENT MAPS ..... **3**

TAX MAP  
**TOWN OF KNOX**  
WALDO COUNTY, MAINE

MAP NUMBER  
**12**

THORNDIKE 001