


9-1-1 Robert Piersiak
 9-4 Dwight Montgomery
 9-9 Beverly Ingraham
 9-11-1 Rodney Ingraham
 9-12-2 Jacob Bryant/ Sarah Bryant
 9-12-3 Andrew Bryant
 9-14 Calvin Clark
 9-15 Gustavus Kennedy
 9-16-1 Christopher Kennedy
 9-19 Kelsey Cemetery
 9-27-1 Basil Wentworth
 9-38-1 Linda Bissell

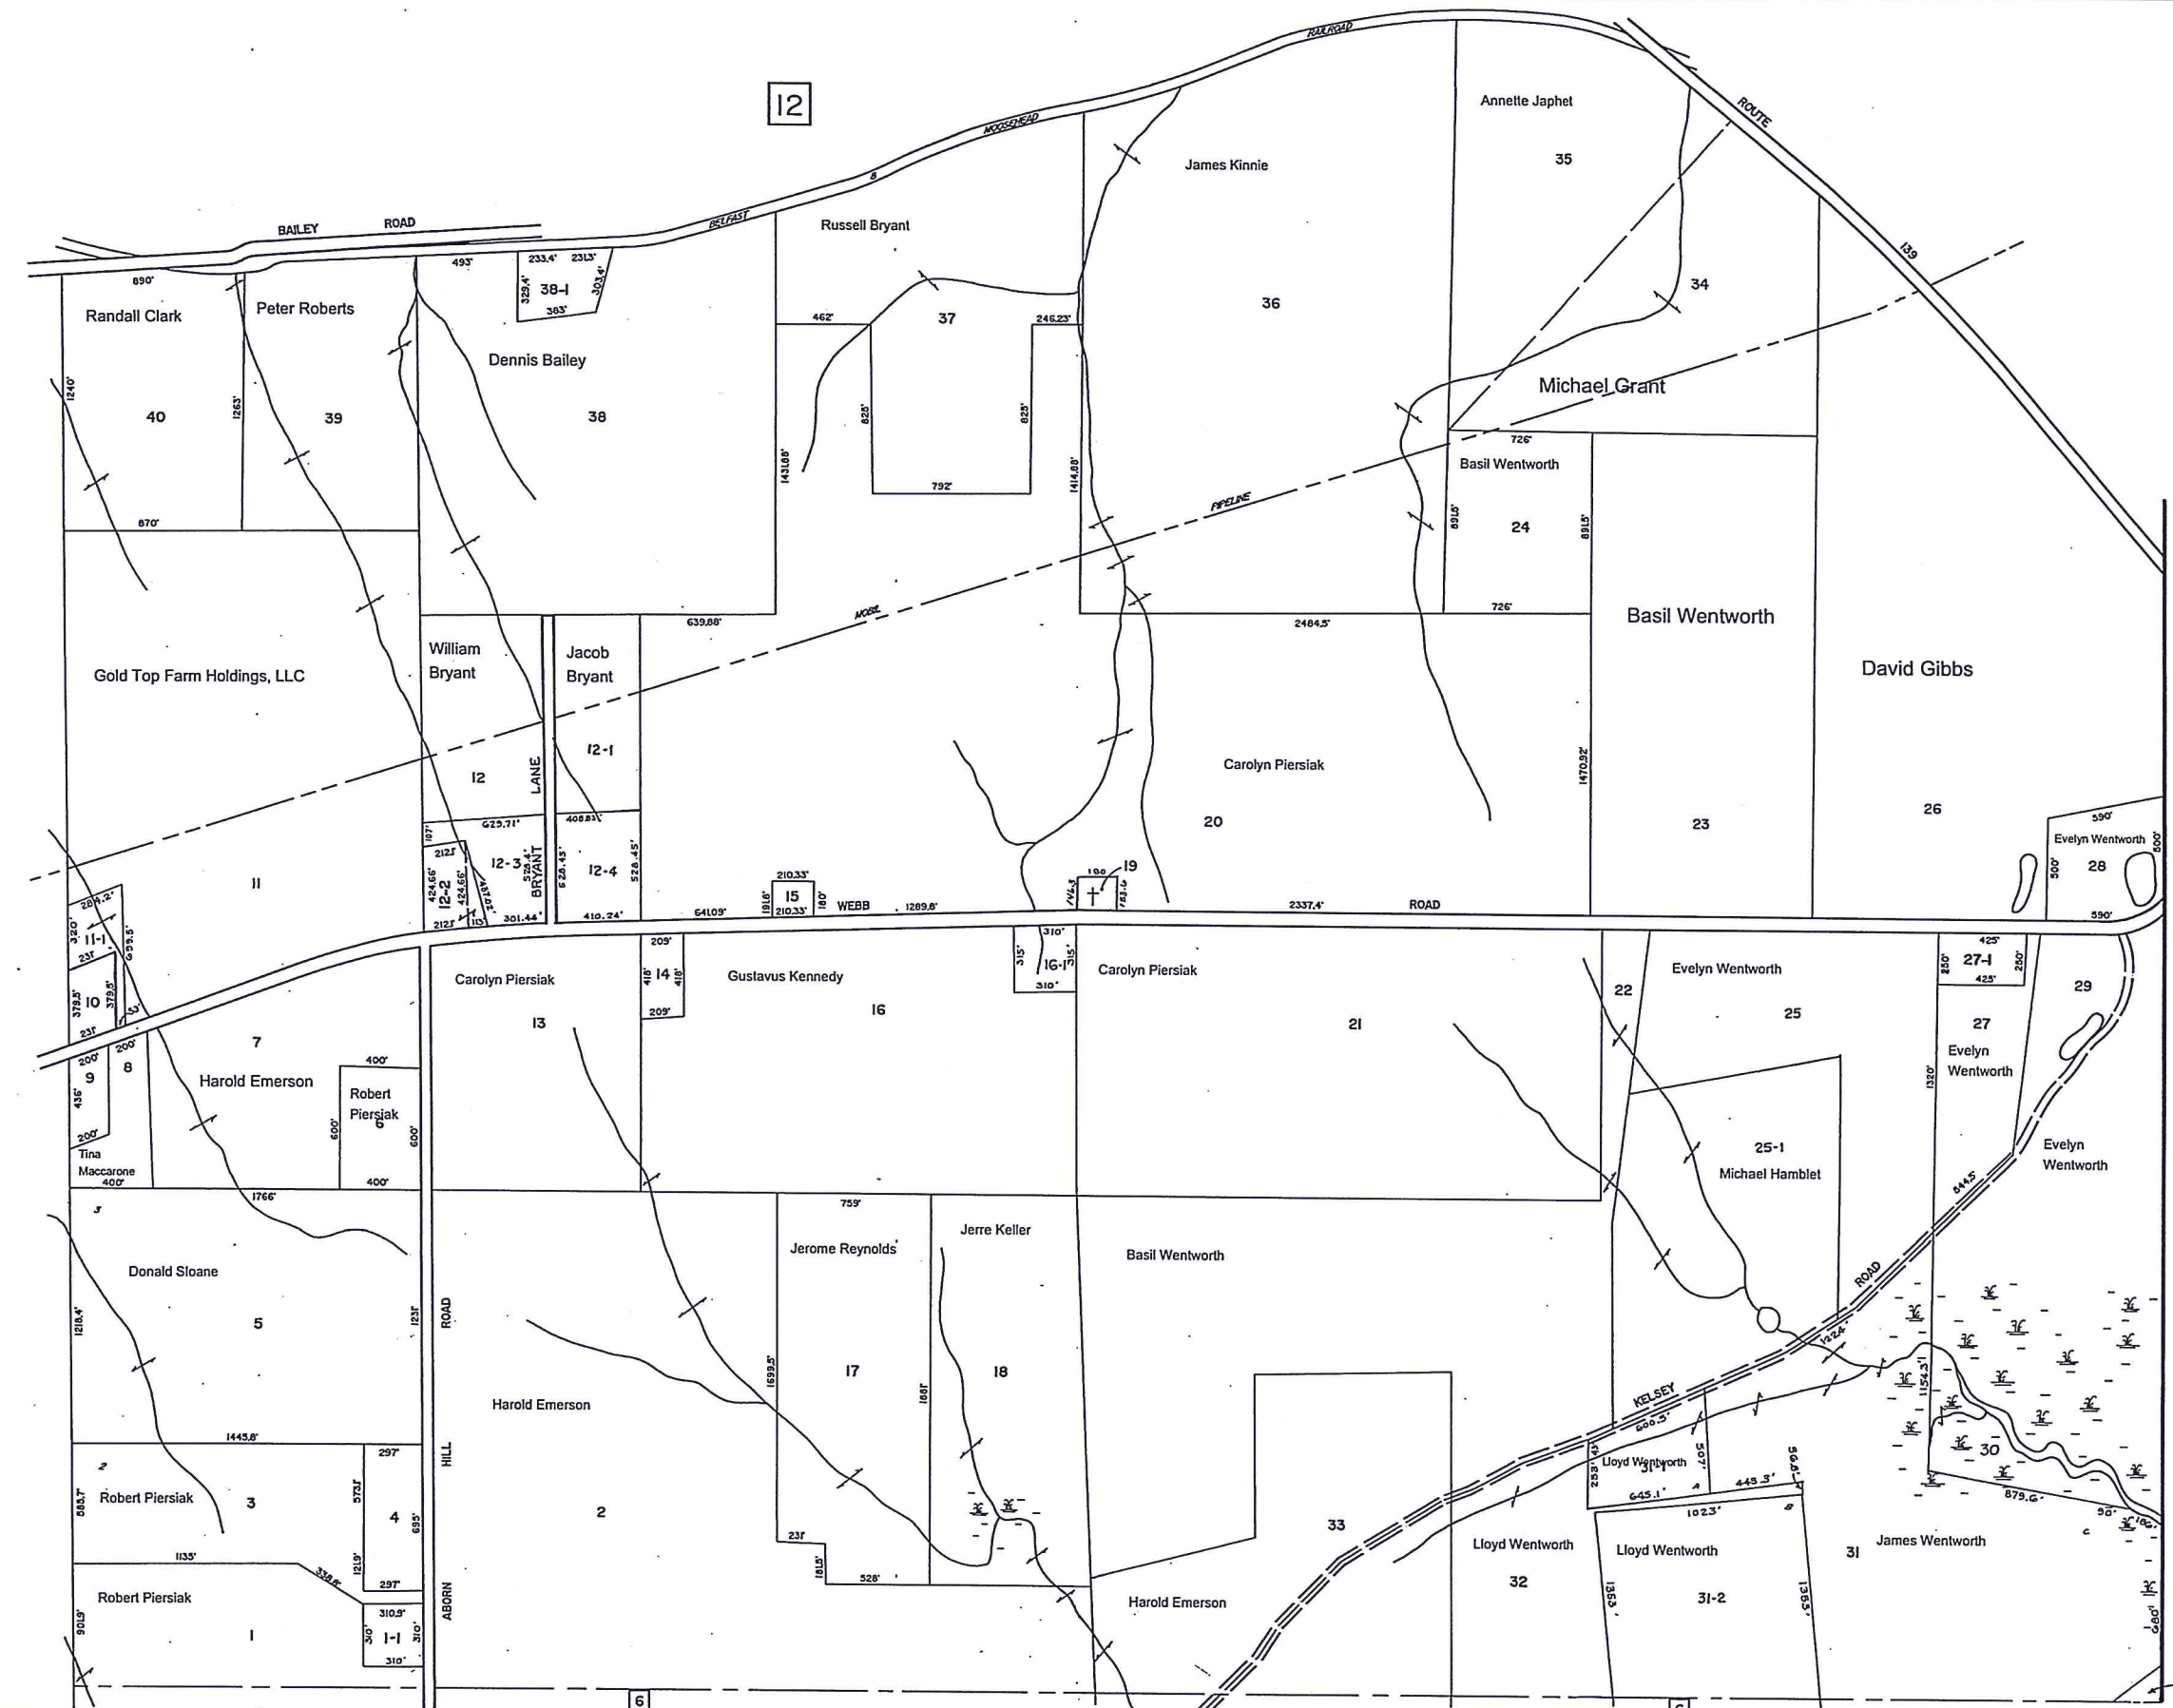

8

12

6

6

BROOKS

P/O G-82

TERRACE B01 10/04



EMS
 EASTERN MAPPING SERVICES
 NEWBURGH, MAINE
 (207) 234-2777

TAX MAPS ARE NOT SURVEYS. THEY ARE COMPILED FROM AERIAL PHOTOGRAPHY, EXISTING SURVEYS, DEEDS, AND LAND OWNERS DESCRIPTIONS. THEY ARE TO BE USED ONLY FOR ASSESSMENT PURPOSES, AND NOT FOR CONVEYANCES.

DATE OF AERIAL PHOTOGRAPHY APRIL 19, 1991
 DATE OF MAP COMPLETION APRIL 1, 1992
 MAP SCALE 1 INCH = 400 FEET

LEGEND
 PARCEL NUMBERS 2
 MATCH LINE
 ADJACENT MAPS 3

TAX MAP
TOWN OF KNOX
 WALDO COUNTY, MAINE

MAP NUMBER

9